

No. 6886

Dated 28/06/2023.

To

President,  
Bharat Educational and Social,  
Welfare Society Kurukshetra.

**Subject: -** Regarding Issue of Structure Safety Certificate (Bharat Public Sr. Sec. School V.P.O Babain in District Kurukshetra.

**Reference: -** Your office letter No. BGI/58/2023 dated 19.06.2023.

In this connection, it is intimated that the building of Bharat Public Sr. Sec. School V.P.O Babain in District Kurukshetra has been inspected by the Sub Divisional Engineer, Provincial Sub Division, PWD B&R Br., Ladwa along with concerned JE-in-Charge and above mentioned building found to be safe as on today as per visual inspection. This is for the year 2023-2024

DA/Nil

  
EXECUTIVE ENGINEER


**Endst. No./CB**

**Dated**

Copy is forwarded to the Sub Division Engineer, Provincial Sub Division, PWD B&R Br., Ladwa for information and necessary action. This is w.r.t. his office letter No. 891 dated 27.06.2023.

DA/Nil

  
EXECUTIVE ENGINEER

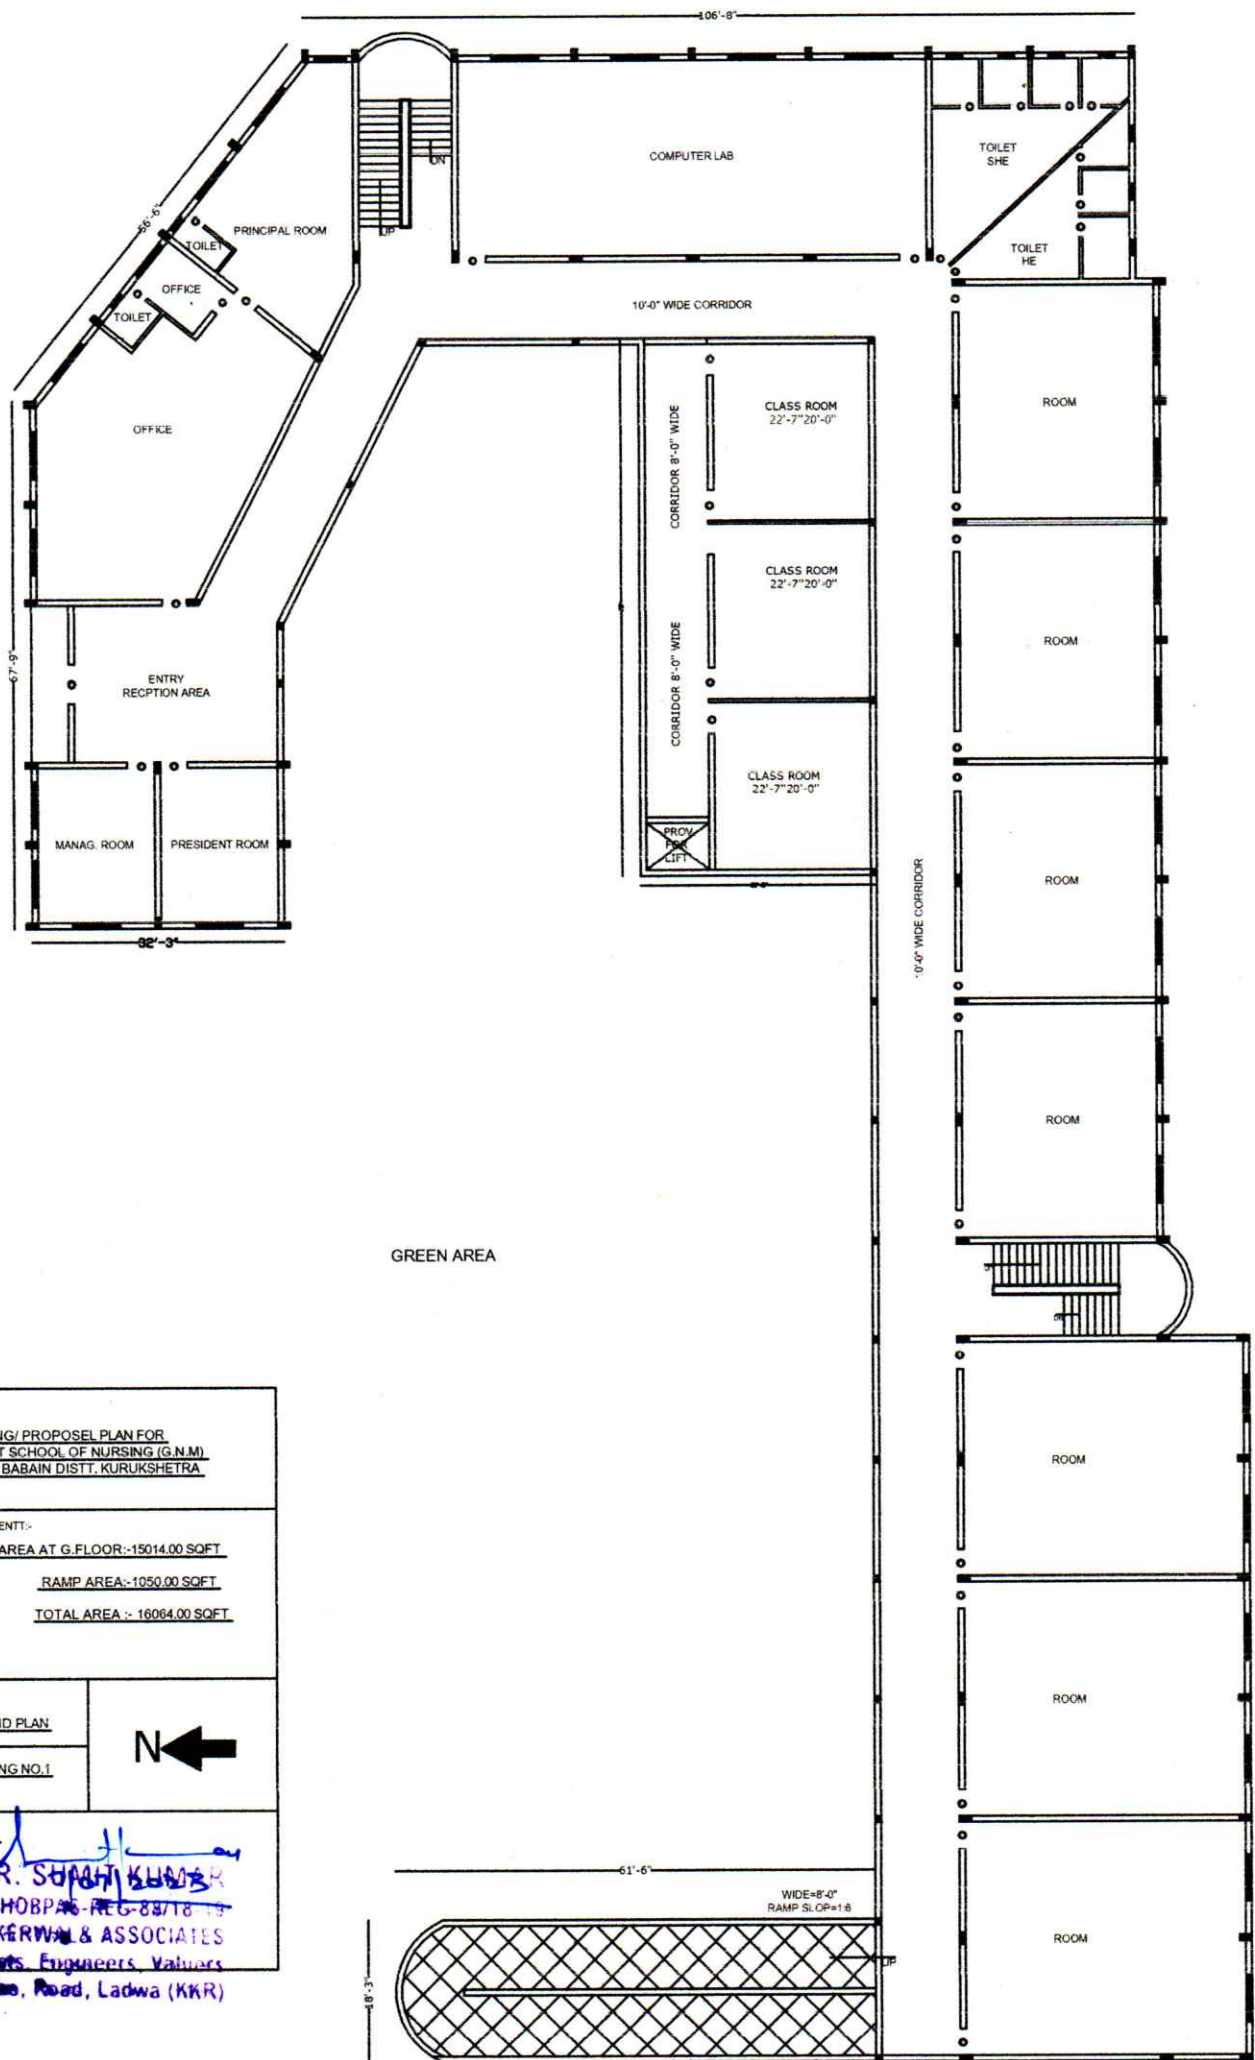

PROJECT:-

EXISTING/ PROPOSEL PLAN FOR  
BHARAT SCHOOL OF NURSING (G.N.M.)  
(A.N.M) BABAIN DISTT. KURUKSHETRA

AREA STATEMENT:-

COVD. AREA AT G.FLOOR:-15014.00 SQFT

RAMP AREA:-1050.00 SQFT

TOTAL AREA :- 16064.00 SQFT

TITLE:-

GROUND PLAN

DRAWING NO.1



ARCHITECT:-


ER. SUMIT KUMAR

HOBPAE-REG-88718-19

KANKERWAL & ASSOCIATES


Architects, Engineers, Valuers

880 Office, Road, Ladwa (KKR)

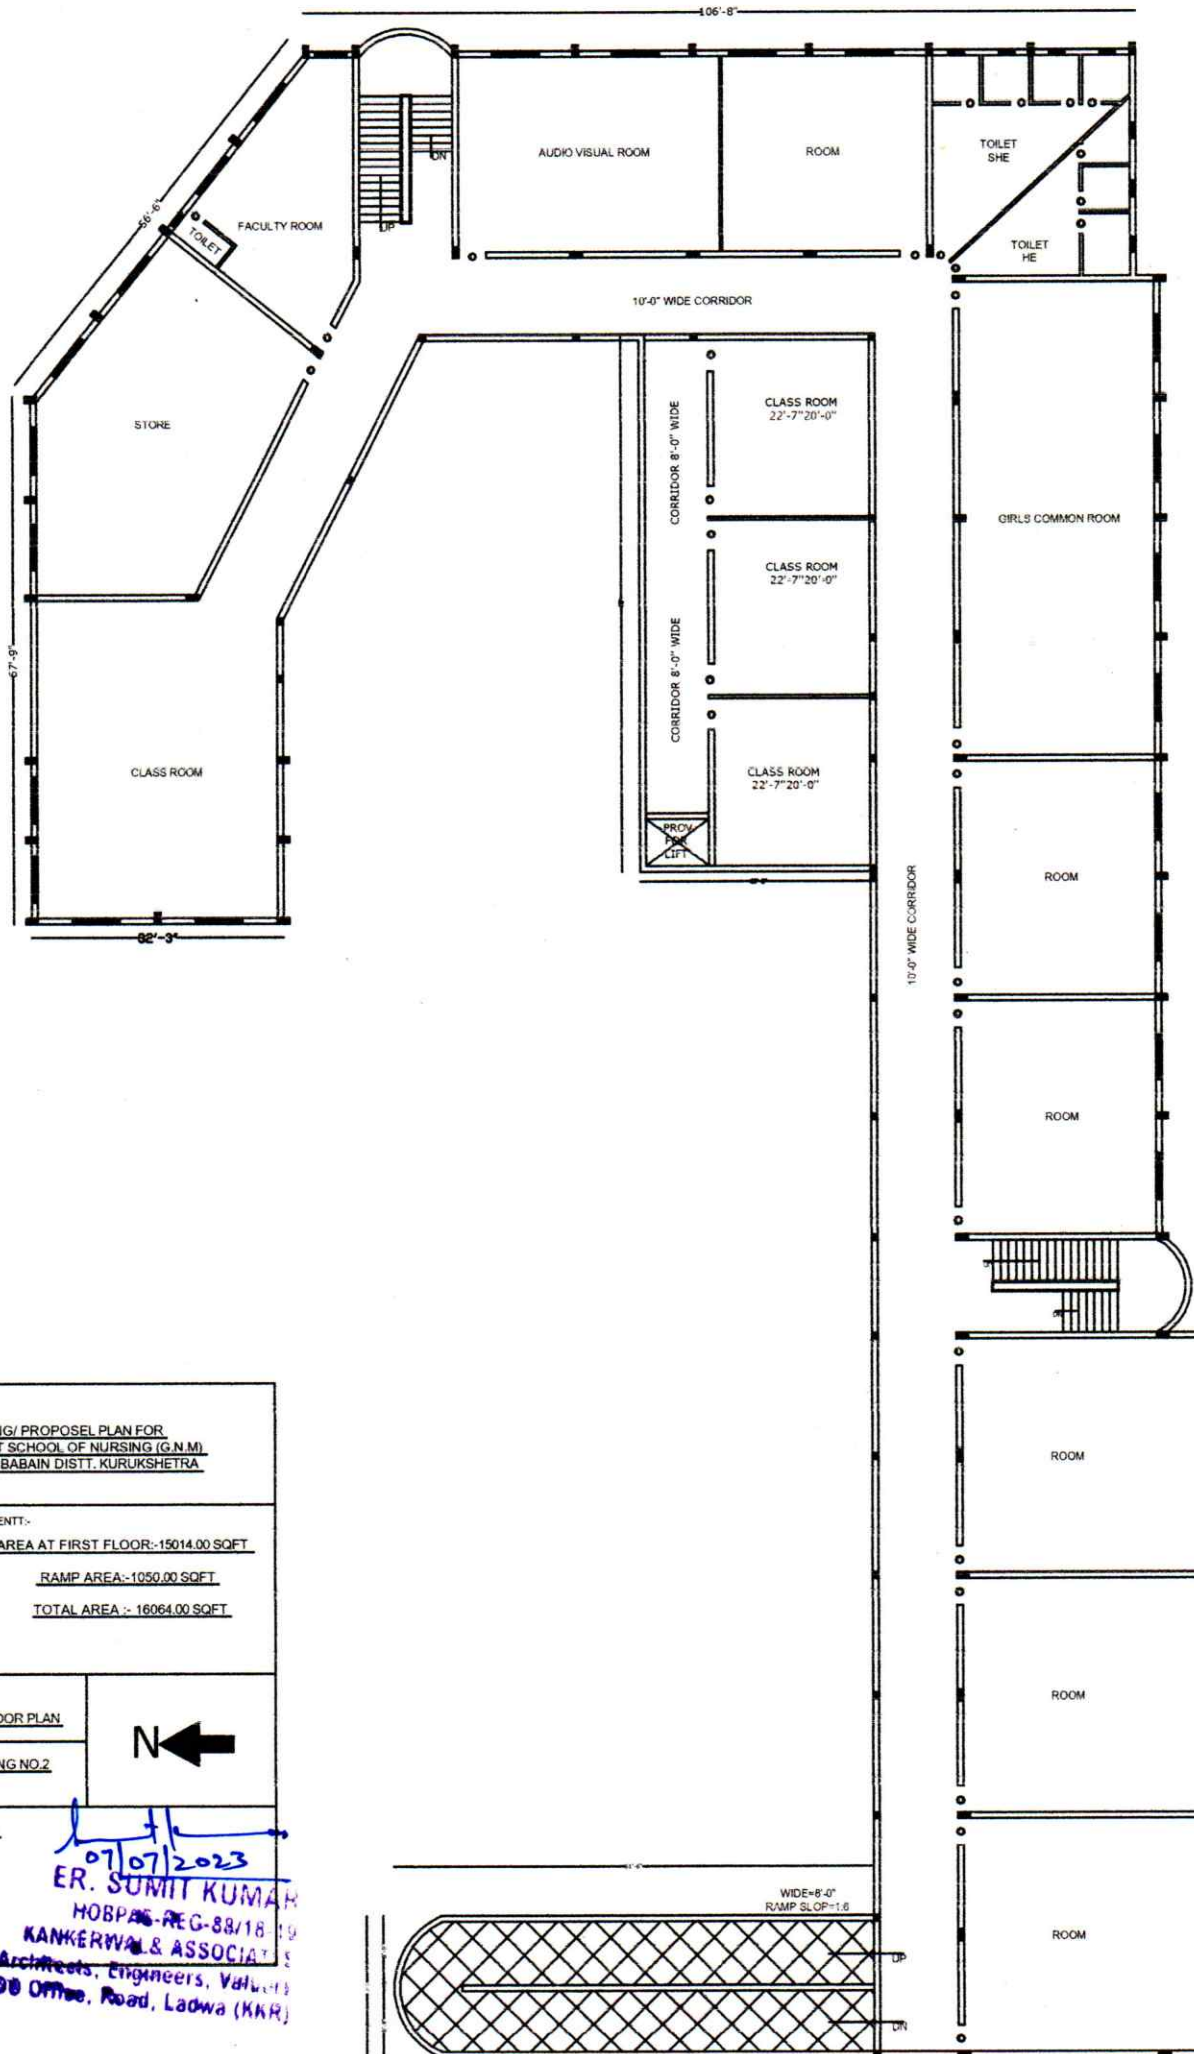


PROJECT:- EXISTING/ PROPOSEL PLAN FOR BHARAT SCHOOL OF NURSING (G.N.M.) (A.N.M) BABAIN DISTT. KURUKSHETRA	
AREA STATEMENT:- COVD. AREA AT FIRST FLOOR:-15014.00 SQFT RAMP AREA:-1050.00 SQFT TOTAL AREA :- 16064.00 SQFT	
TITLE:- FIRST FLOOR PLAN	N ↓
DRAWING NO.2	
ARCHITECT:- 07/07/2023 ER. SUMIT KUMAR HOBPA-REG-88/18-10 KANKERYAL & ASSOCIATES Architects, Engineers, Valuers 388 Office, Road, Ladwa (KRR)	



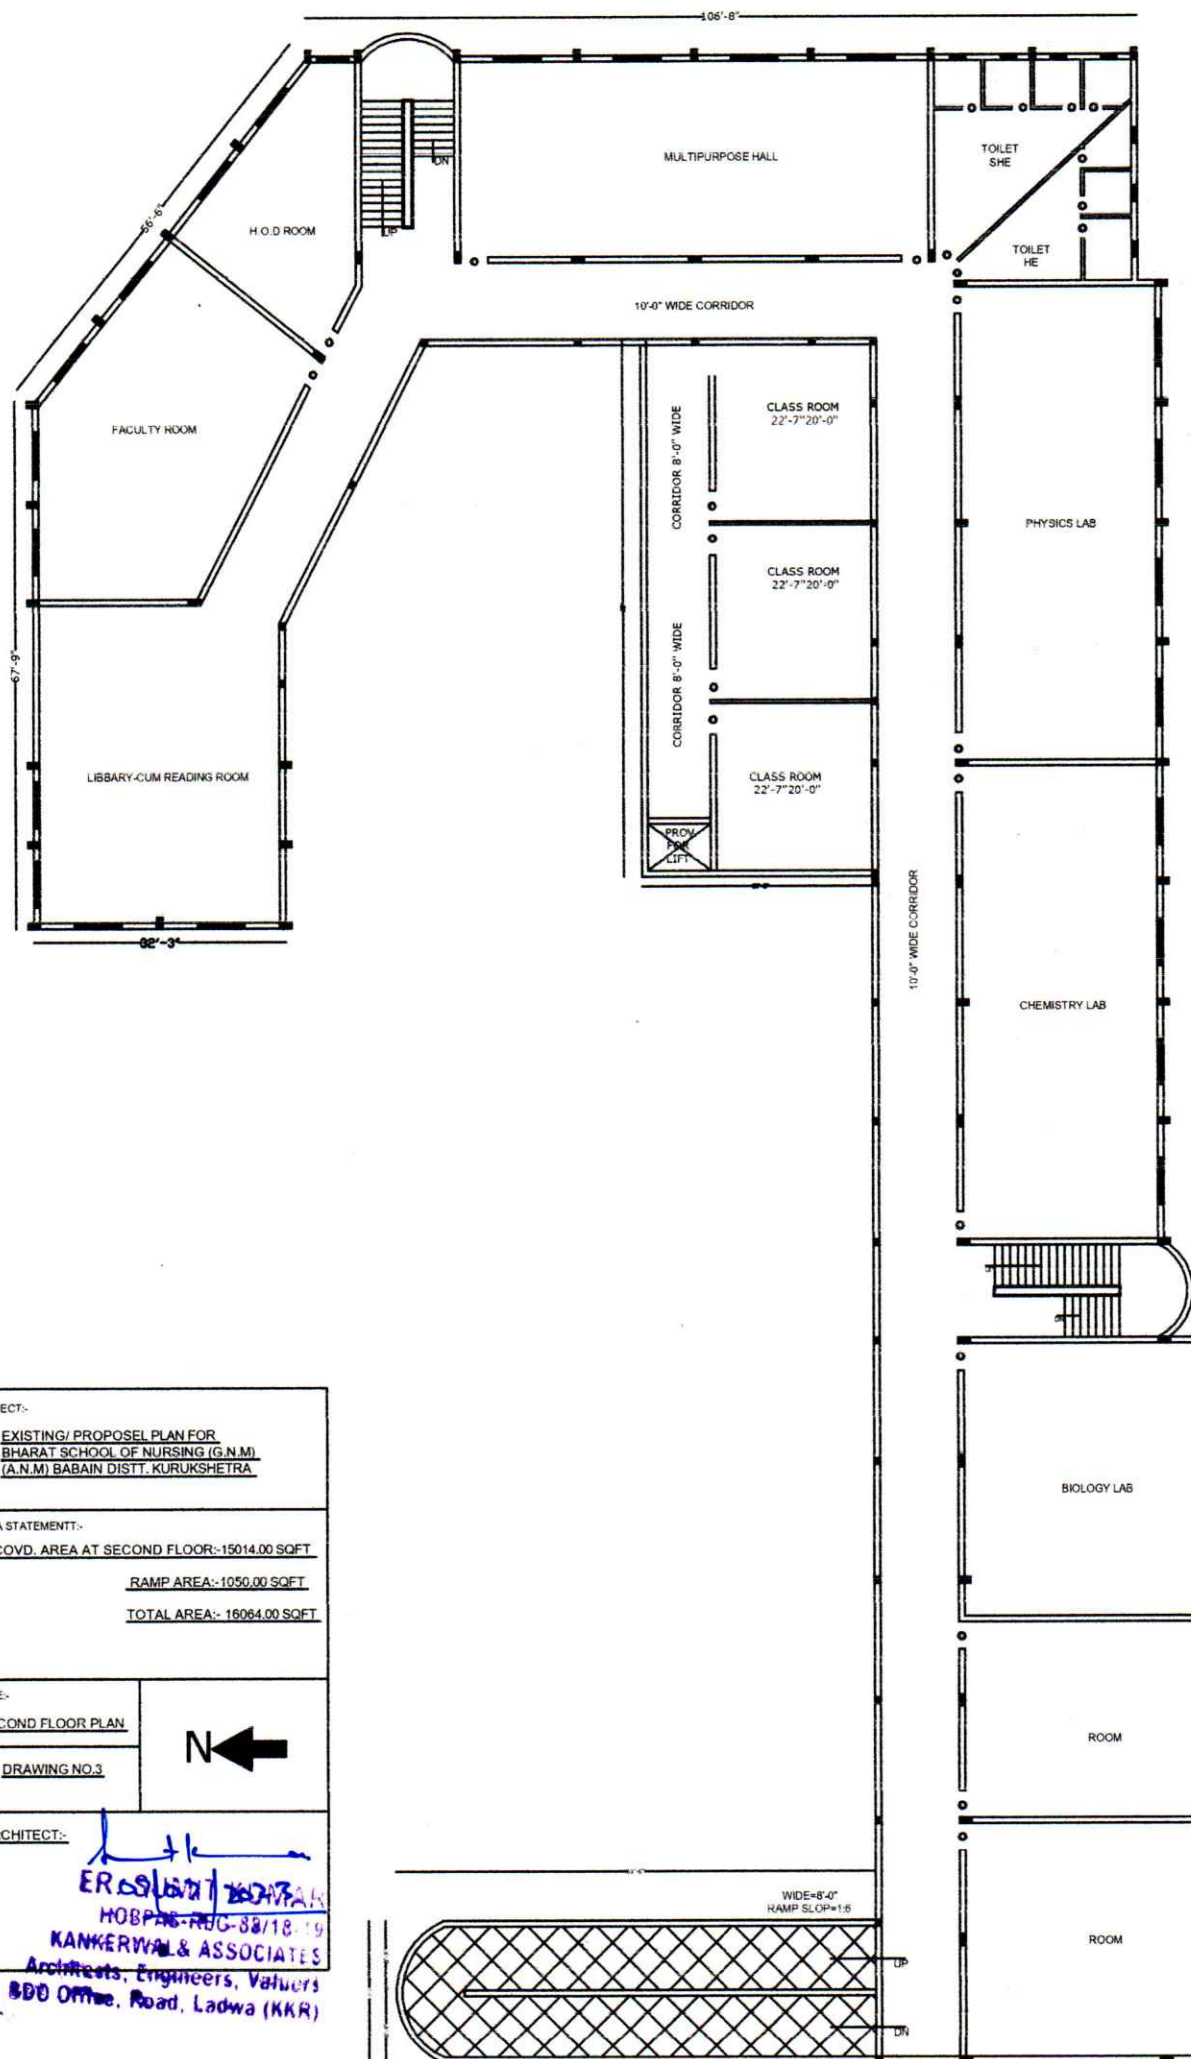

PROJECT:- EXISTING/ PROPOSEL PLAN FOR BHARAT SCHOOL OF NURSING (G.N.M.) (A.N.M) BABAIN DIST. KURUKSHETRA	
AREA STATEMENT:- COVD. AREA AT SECOND FLOOR:-15014.00 SQFT RAMP AREA:-1050.00 SQFT TOTAL AREA:- 16064.00 SQFT	
TITLE:- SECOND FLOOR PLAN	N ←
DRAWING NO.3	
ARCHITECT:- ER. S. K. KANKER MOB: 98-88-18-19 KANKER & ASSOCIATES Architects, Engineers, Valuers BDO Office, Road, Ladwa (KKR)	

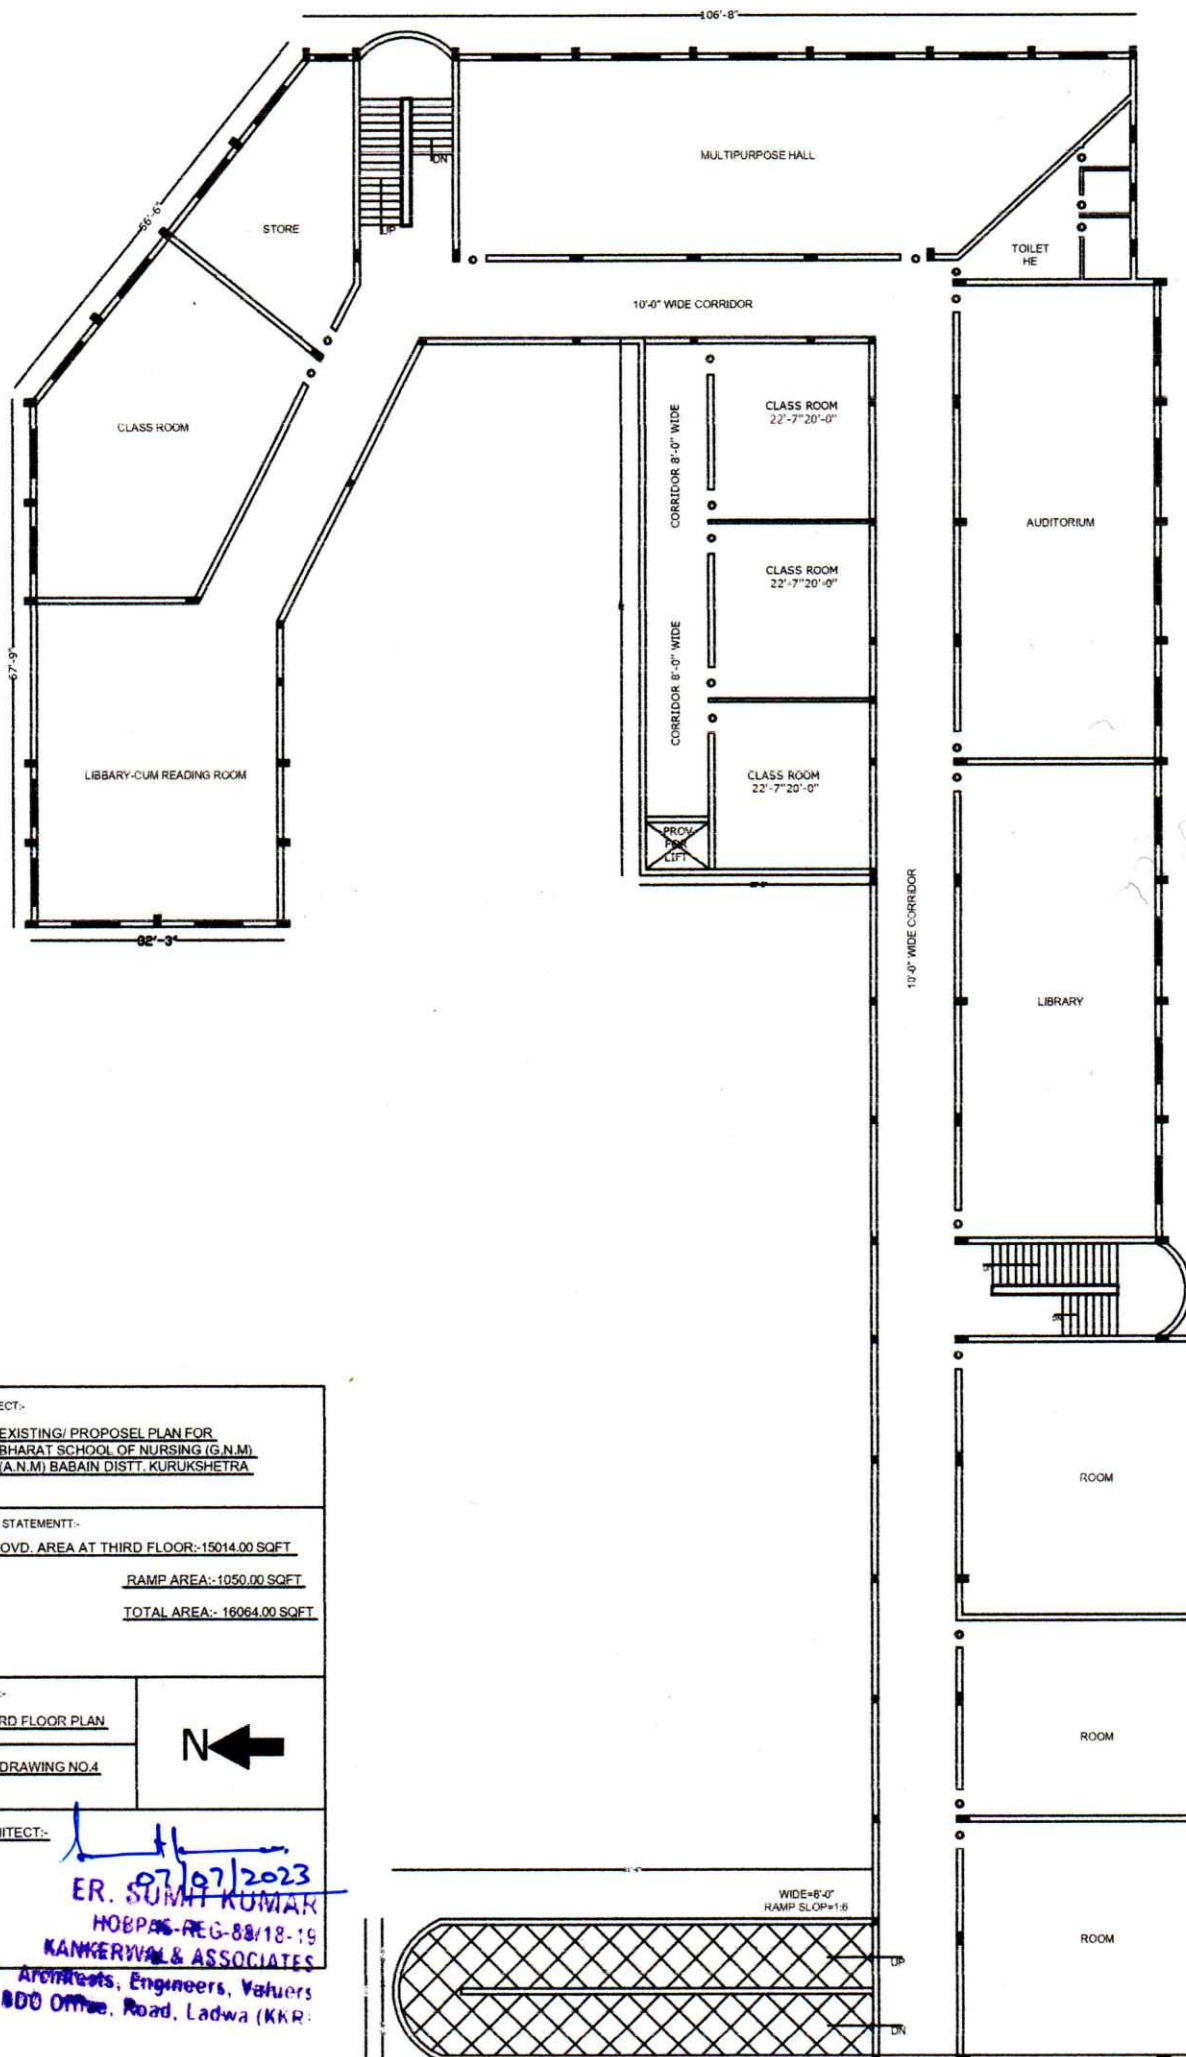

PROJECT:- EXISTING/ PROPOSED PLAN FOR BHARAT SCHOOL OF NURSING (G.N.M.) (A.N.M) BABAIN DISTT. KURUKSHETRA	
AREA STATEMENT:- COVD. AREA AT THIRD FLOOR:-15014.00 SQFT RAMP AREA:-1050.00 SQFT TOTAL AREA:- 16064.00 SQFT	
TITLE:- THIRD FLOOR PLAN	N ←
DRAWING NO.4	
ARCHITECT:- ER. SUMIT KUMAR HOBAS REG-88/18-19 KANKERWAL & ASSOCIATES Architects, Engineers, Valuers BDO Office, Road, Ladwa (KKR)	

